


TOTAL AREA: 3,393 S.F.

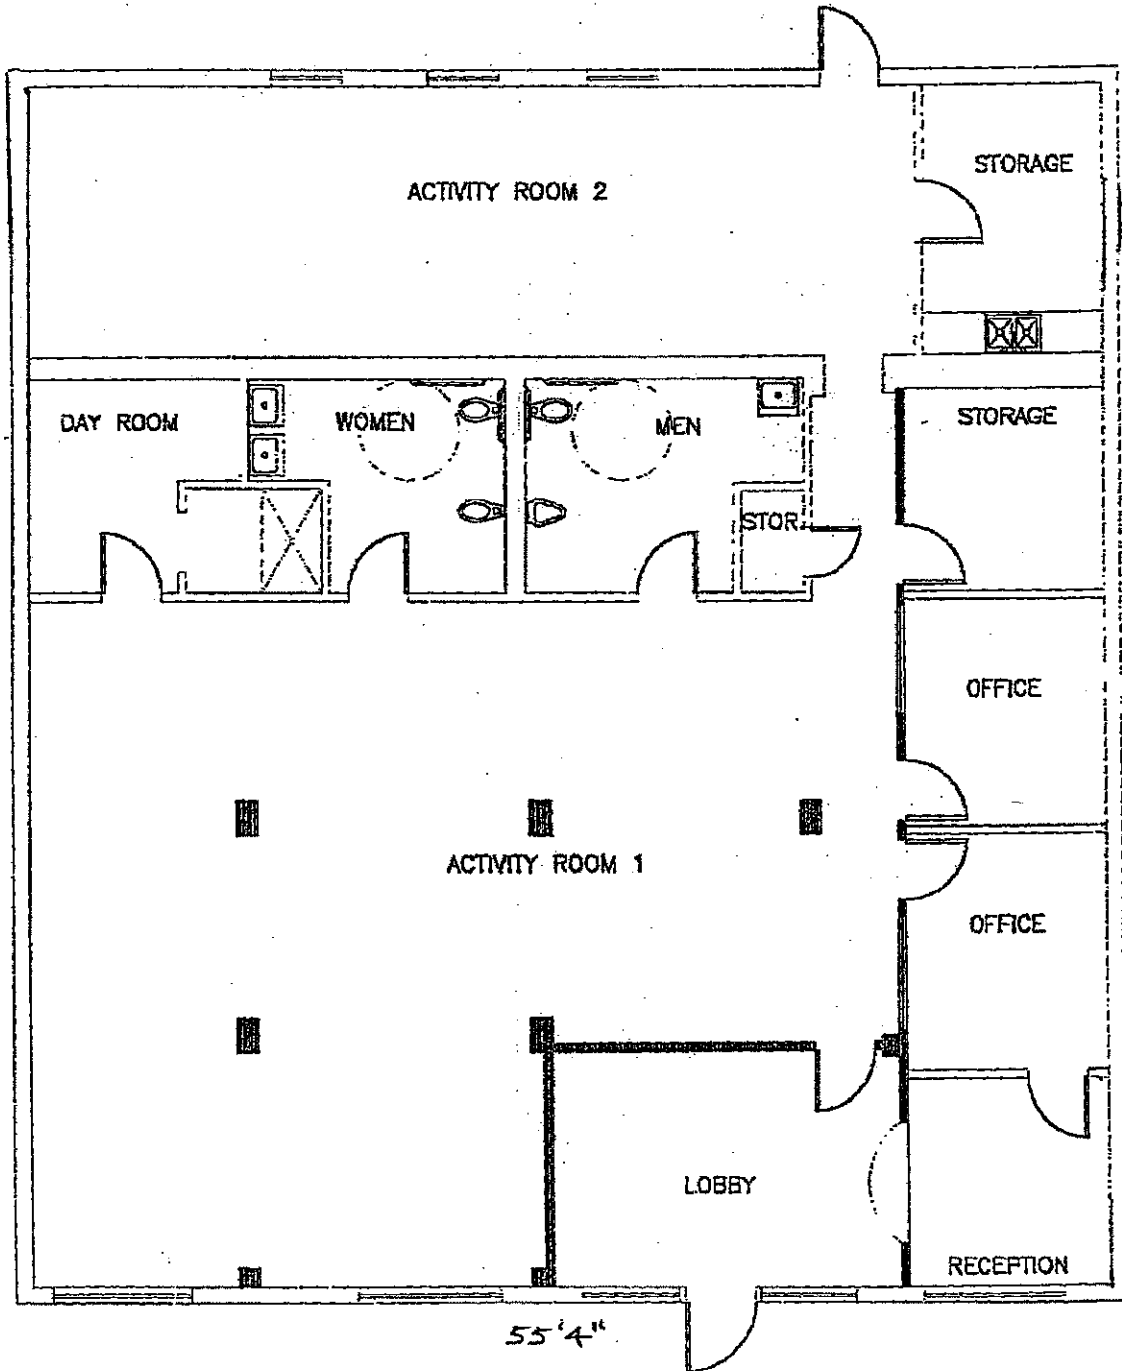

PROJECT INTERIOR RENOVATION PINNACLE 8828 JONES DRIVE HOUSTON, TEXAS 77061	
CLIENT APPROVAL	_____
DR	_____
CHK	_____
WAYNE E. DeVAUGHN CONSTRUCTION SERVICES CONSULTING	
SHEET NO.	A-1
DATE	_____

FLOOR PLAN

SCALE: 1/4"=1'-0"