

San Antonio Retail Development

6,500 SF

6604 FM 78
San Antonio, TX 78244

Busy retail area and still
growing strong

Perfect investment op-
portunity for small
investors


Current Tenant:
Domino's Pizza
Restaurant



Construction Supervision | Property Management | Property Leasing | Development Opportunities | Investment Opportunities

6108 Brittmoore Rd. Houston, Texas 77041 | 713.944.2224

SURVEY

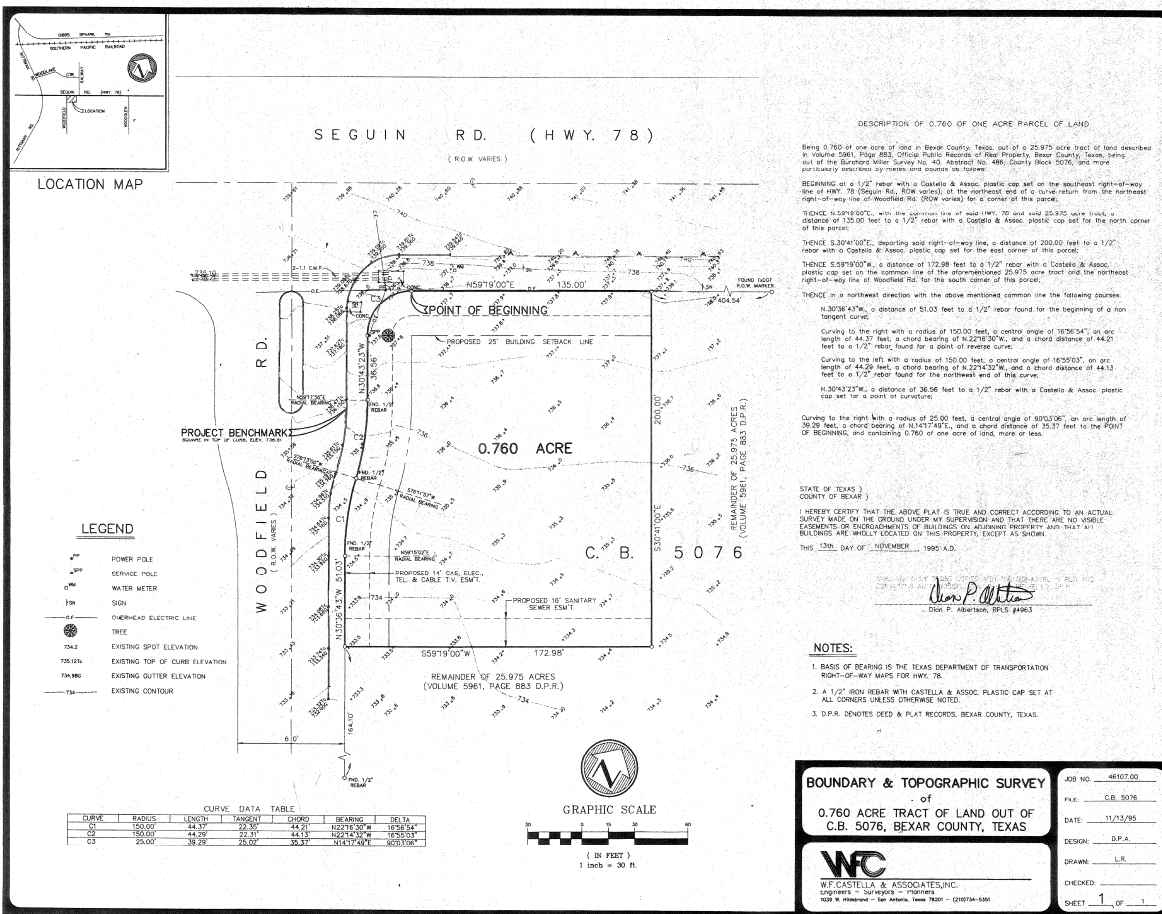

BLOCKBUSTER VIDEO

BLOCKBUSTER VIDEO
SEGUIN ROAD (HWY 78)
SAN ANTONIO, TEXAS

DATE 11-23-95
SHEET NO. 1 OF 1
JOB NUMBER 95049

Contact:

Morgan Meador

Leasing Agent
mmeador@pinnaclealliancefund.com




713-944-2224

Robert Cranshaw

Broker
Robertc@brazoscontractors.com

FM 78 Retail

6604 Fm 78, San Antonio, TX 78244
Blockbuster/Domino's

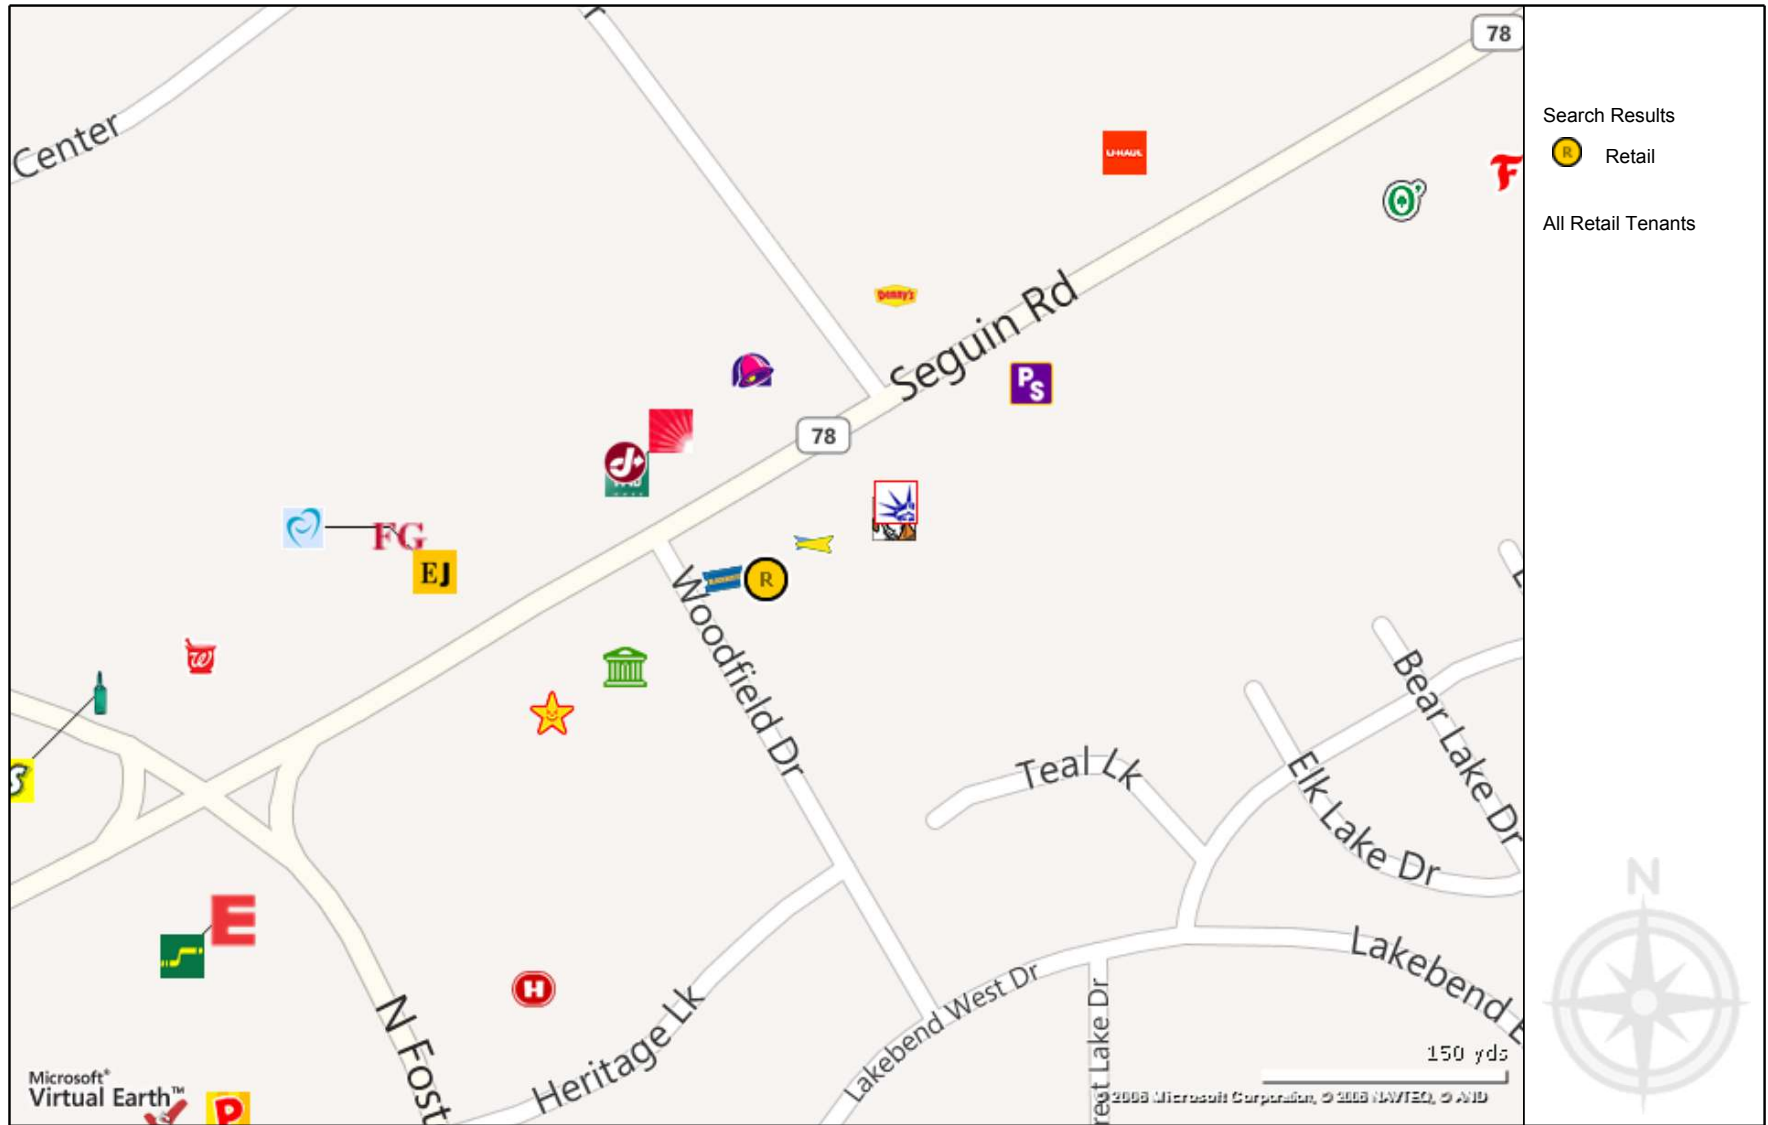

This copyrighted report contains research licensed to Pinnacle Alliance Fund - 535641.
Logos are displayed to depict store locations only and are the property of their respective owners

Contact:

Morgan Meador

Leasing Agent

mmeador@pinnaclealliancefund.com



**PINNACLE
ALLIANCE
FUND**

Robert Cranshaw

Broker

Robertc@brazoscontractors.com


713-944-2224

R
E
T
A
I
L

M
A
P

FM 78 Traffic Counts

6604 Fm 78, San Antonio, TX 78244
Blockbuster/Domino's

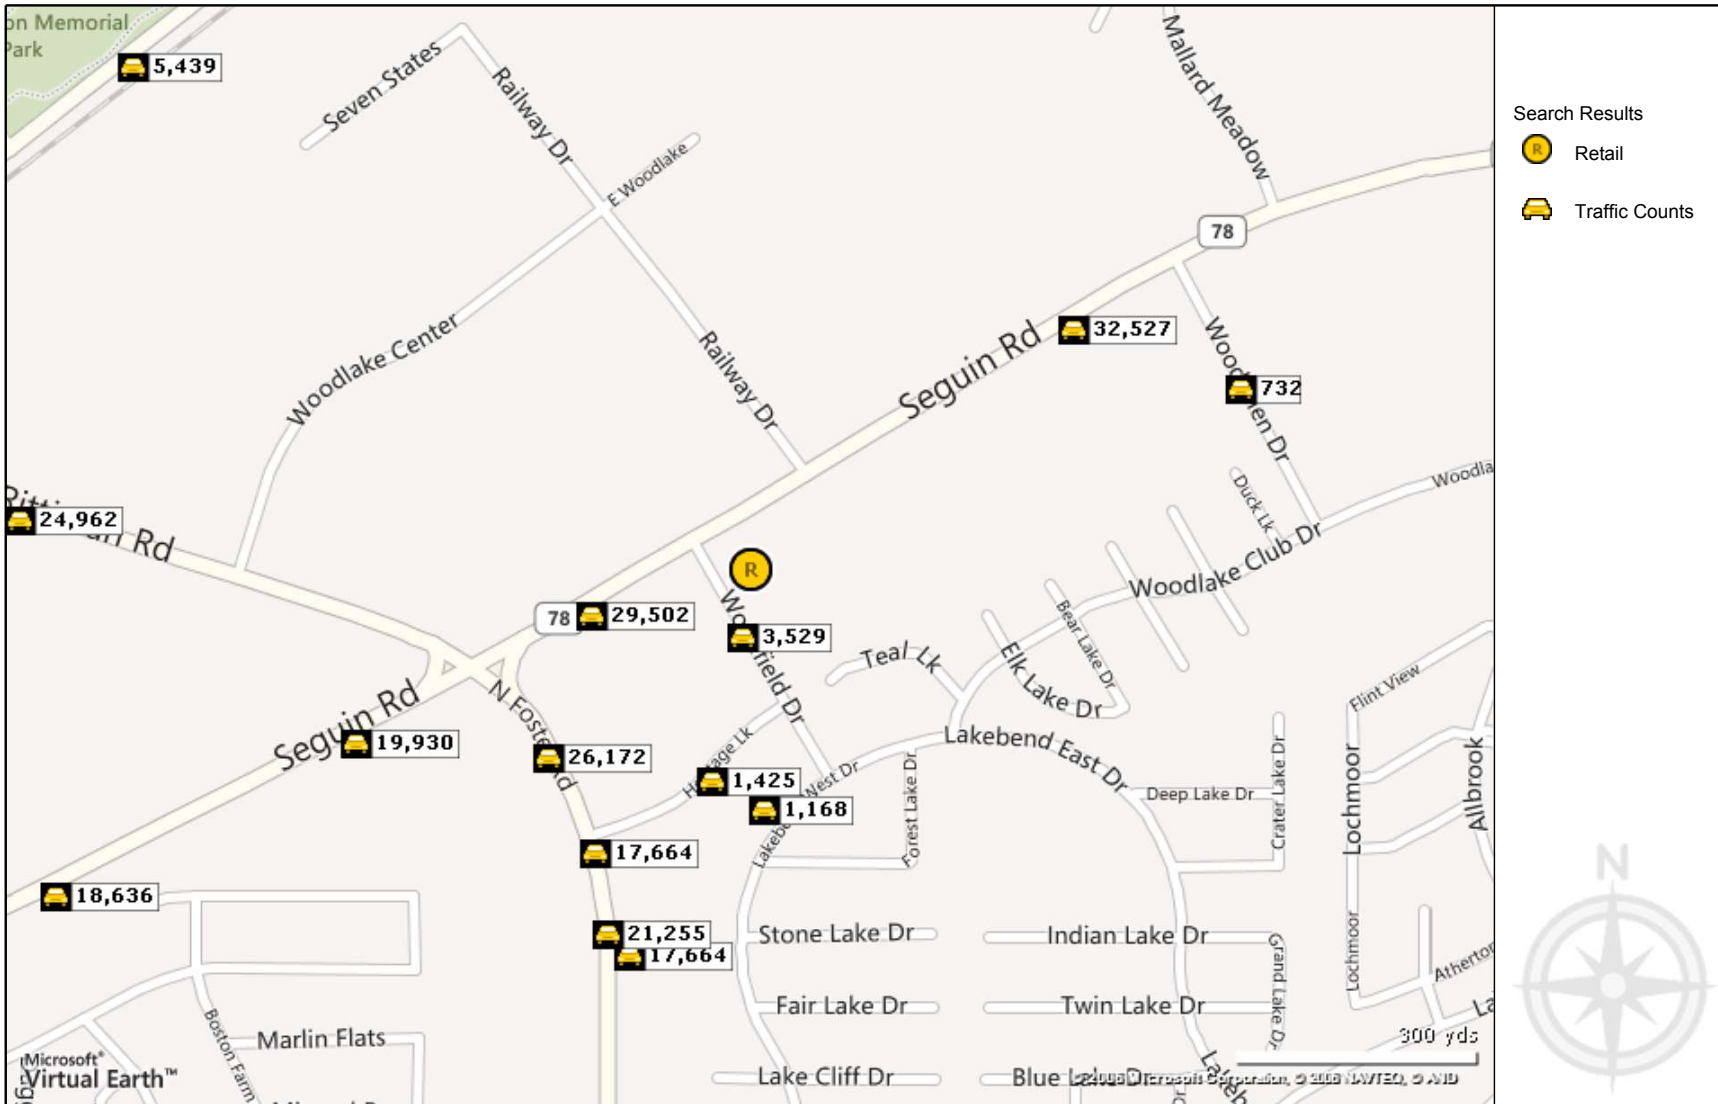

This copyrighted report contains research licensed to Pinnacle Alliance Fund - 535641.

Contact:

Morgan Meador

Leasing Agent

mmeador@pinnaclealliancefund.com




Robert Cranshaw

Broker

Robertc@brazoscontractors.com

713-944-2224

TRAFFIC COUNTS

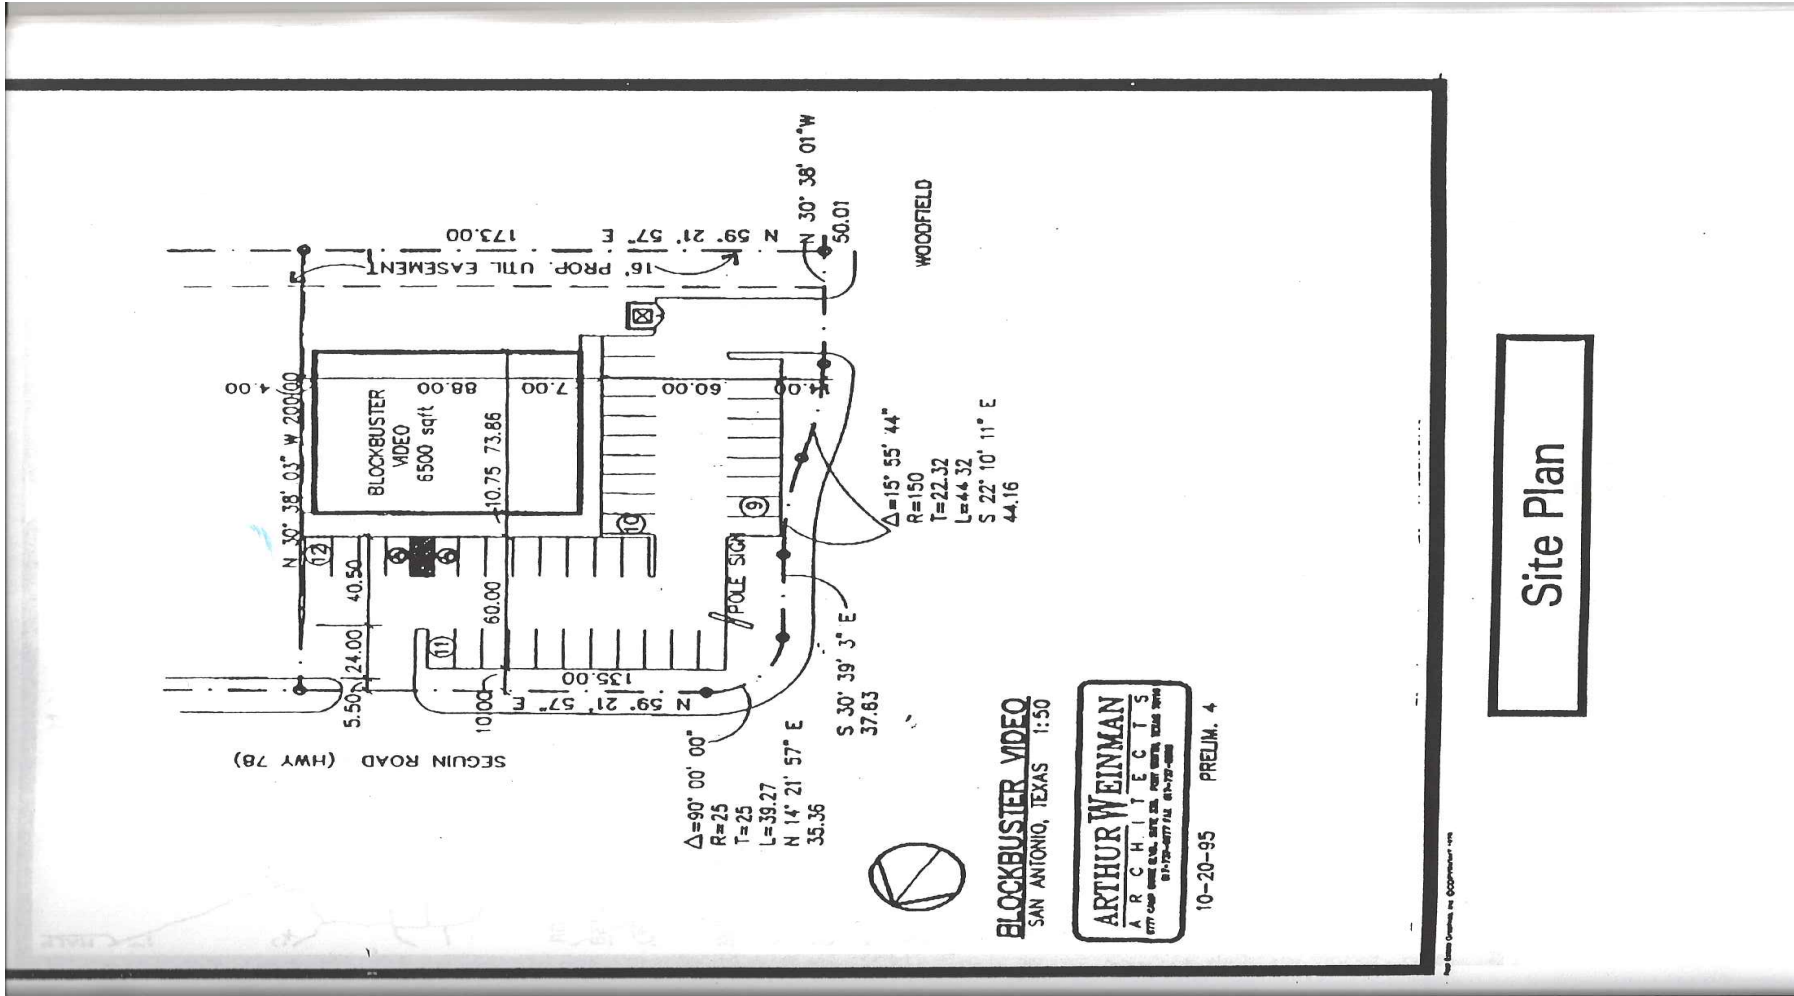

Site Plan

Morgan Meador
 Leasing Agent
 mmeador@pinnaclealliancefund.com



Contact:


Robert Cranshaw
 Broker

Robertc@brazoscontractors.com

713-944-2224

FM78 Aerial Map

6604 Fm 78, San Antonio, TX 78244
Blockbuster/Domino's

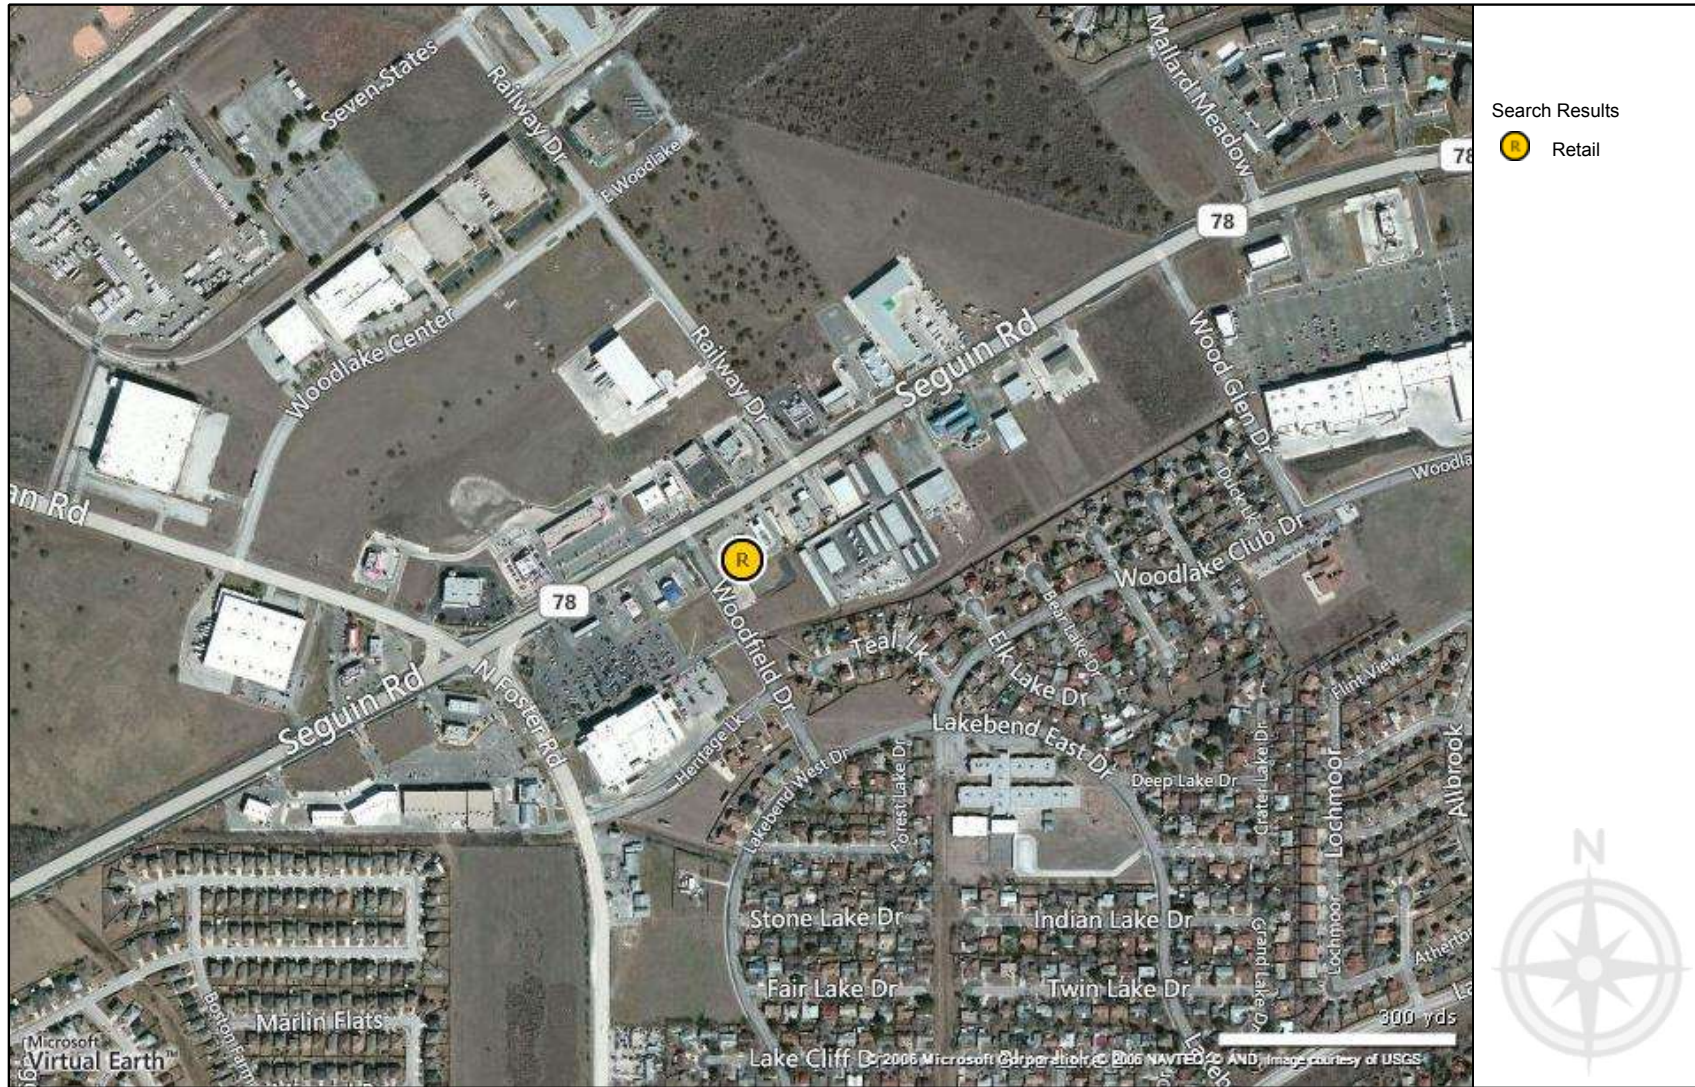

A
R
I
E
L

V
I
E
W

This copyrighted report contains research licensed to Pinnacle Alliance Fund - 535641.

Contact:

Morgan Meador

Leasing Agent

mmeador@pinnaclealliancefund.com



**PINNACLE
ALLIANCE
FUND**

Robert Cranshaw


Broker

Robertc@brazoscontractors.com

713-944-2224

FM 78 Radius Map

6604 Fm 78, San Antonio, TX 78244
Blockbuster/Domino's

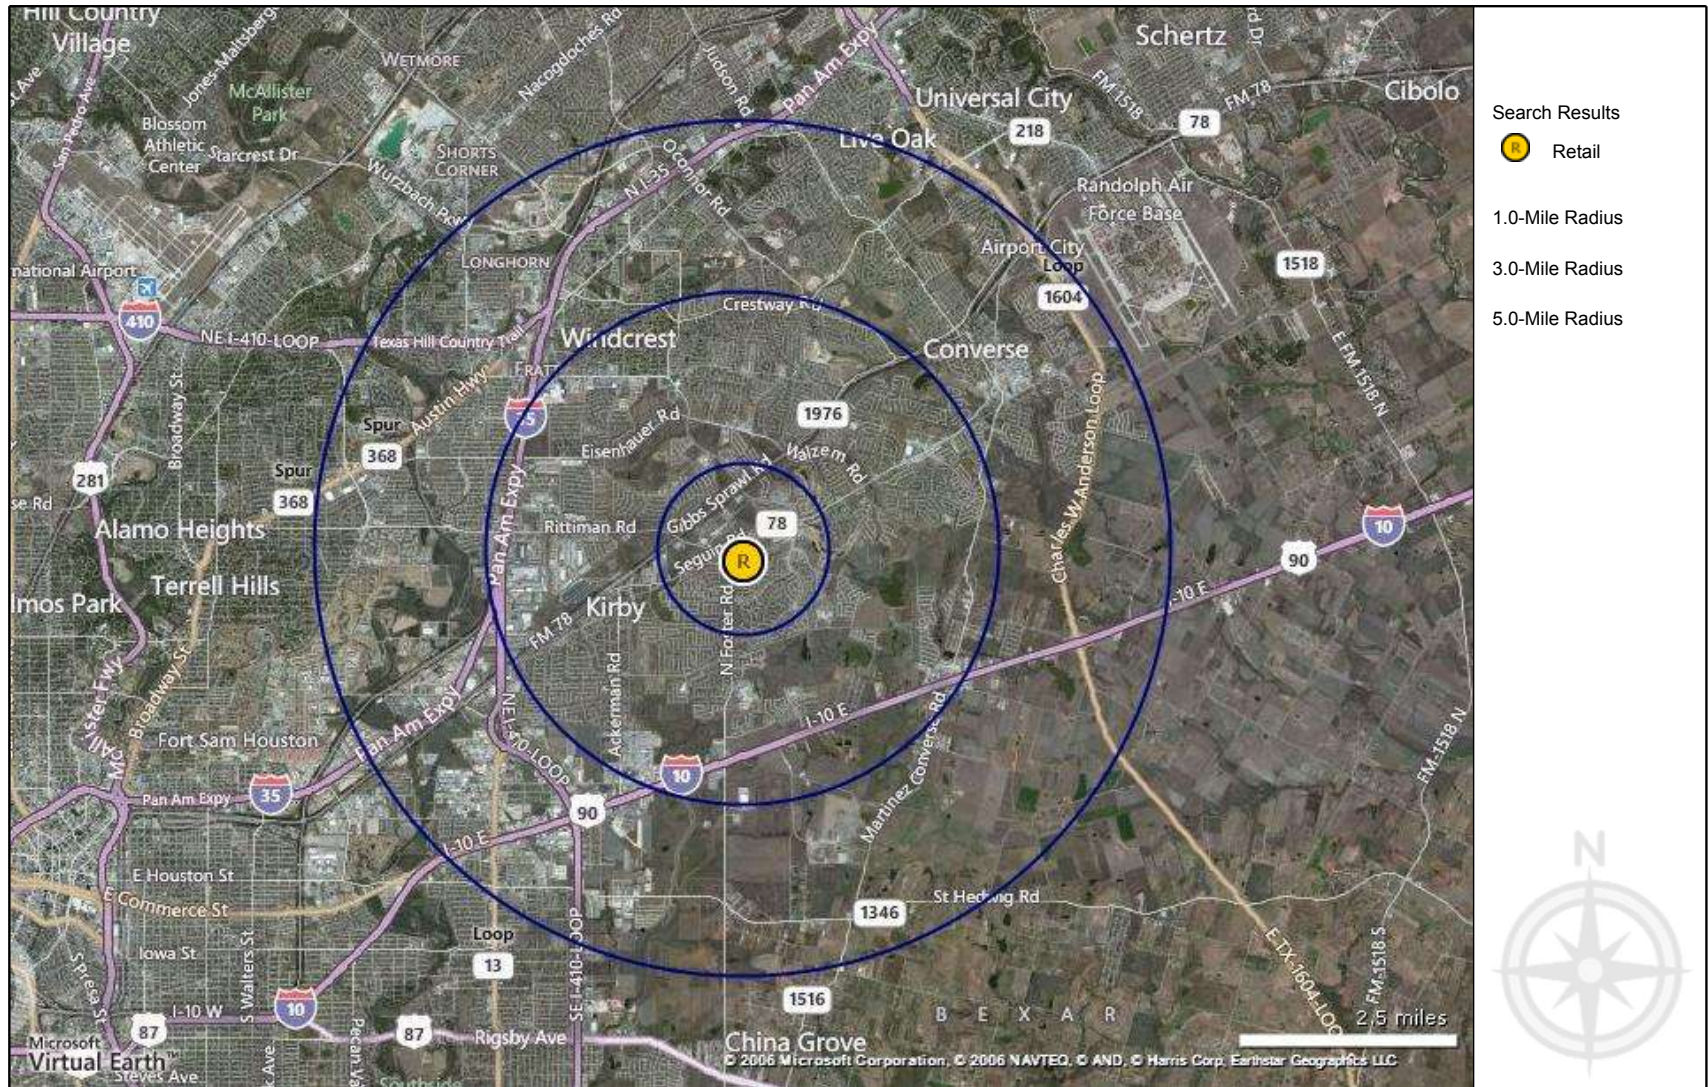

This copyrighted report contains research licensed to Pinnacle Alliance Fund - 535641.

Contact:

Morgan Meador

Leasing Agent

mmeador@pinnaclealliancefund.com



**PINNACLE
ALLIANCE
FUND**

Robert Cranshaw

Broker

Robertc@brazoscontractors.com

713-944-2224

R
A
D
I
U
S
M
A
P



Approved by the Texas Real Estate Commission for Voluntary Use
Texas law requires all real estate licensees to give the following information about
brokerage services to prospective buyers, tenants, sellers and landlords.

Information About Brokerage Services

Before working with a real estate broker, you should know that the duties of a broker depend on whom the broker represents. If you are a prospective seller or landlord (owner) or a prospective buyer or tenant (buyer), you should know that the broker who lists the property for sale or lease is the owner's agent. A broker who acts as a subagent represents the owner in cooperation with the listing broker. A broker who acts as a buyer's agent represents the buyer. A broker may act as an intermediary between the parties if the parties consent in writing. A broker can assist you in locating a property, preparing a contract or lease, or obtaining financing without representing you. A broker is obligated by law to treat you honestly.

IF THE BROKER REPRESENTS THE OWNER:

The broker becomes the owner's agent by entering into an agreement with the owner, usually through a written - listing agreement, or by agreeing to act as a subagent by accepting an offer of subagency from the listing broker. A subagent may work in a different real estate office. A listing broker or subagent can assist the buyer but does not represent the buyer and must place the interests of the owner first. The buyer should not tell the owner's agent anything the buyer would not want the owner to know because an owner's agent must disclose to the owner any material information known to the agent.

IF THE BROKER REPRESENTS THE BUYER:

The broker becomes the buyer's agent by entering into an agreement to represent the buyer, usually through a written buyer representation agreement. A buyer's agent can assist the owner but does not represent the owner and must place the interests of the buyer first. The owner should not tell a buyer's agent anything the owner would not want the buyer to know because a buyer's agent must disclose to the buyer any material information known to the agent.

IF THE BROKER ACTS AS AN INTERMEDIARY:

A broker may act as an intermediary between the parties if the broker complies with The Texas Real Estate License Act. The broker must obtain the written consent of each party to the transaction to act as an

intermediary. The written consent must state who will pay the broker and, in conspicuous bold or underlined print, set forth the broker's obligations as an intermediary. The broker is required to treat each party honestly and fairly and to comply with The Texas Real Estate License Act. A broker who acts as an intermediary in a transaction:

- (1) shall treat all parties honestly;
- (2) may not disclose that the owner will accept a price less than the asking price unless authorized in writing to do so by the owner;
- (3) may not disclose that the buyer will pay a price greater than the price submitted in a written offer unless authorized in writing to do so by the buyer; and
- (4) may not disclose any confidential information or any information that a party specifically instructs the broker in writing not to disclose unless authorized in writing to disclose the information or required to do so by The Texas Real Estate License Act or a court order or if the information materially relates to the condition of the property.

With the parties' consent, a broker acting as an intermediary between the parties may appoint a person who is licensed under The Texas Real Estate License Act and associated with the broker to communicate with and carry out instructions of one party and another person who is licensed under that Act and associated with the broker to communicate with and carry out instructions of the other party.

If you choose to have a broker represent you, you should enter into a written agreement with the broker that clearly establishes the broker's obligations and your obligations. The agreement should state how and by whom the broker will be paid. You have the right to choose the type of representation, if any, you wish to receive. Your payment of a fee to a broker does not necessarily establish that the broker represents you. If you have any questions regarding the duties and responsibilities of the broker, you should resolve those questions before proceeding.

Real estate licensee asks that you acknowledge receipt of this information about brokerage services for the licensee's records.

Buyer, Seller, Landlord or Tenant

Date

Texas Real Estate Brokers and Salespersons are licensed and regulated by the Texas Real Estate Commission (TREC). If you have a question or complaint regarding a real estate licensee, you should contact TREC at P.O. Box 12188, Austin, Texas 78711-2188, 512-936-3000 (<http://www.trec.texas.gov>)

TREC No. OP-K



PINNACLE ALLIANCE FUND

Construction Supervision | Property Management | Property Leasing | Development Opportunities | Investment Opportunities

6108 Brittmoore Rd. Houston, Texas 77041 | 713.944.2224

This information herein while based on data supplied by sources deemed reliable, is subject to errors or omissions and is not, in any way, warranted by Pinnacle Alliance Fund or by any agent, independent associate or employee of Pinnacle Alliance Fund. This information is subject to change without notice.